



Allegato 2

 

Pianta Piano Rialzato



SCALA 1:100

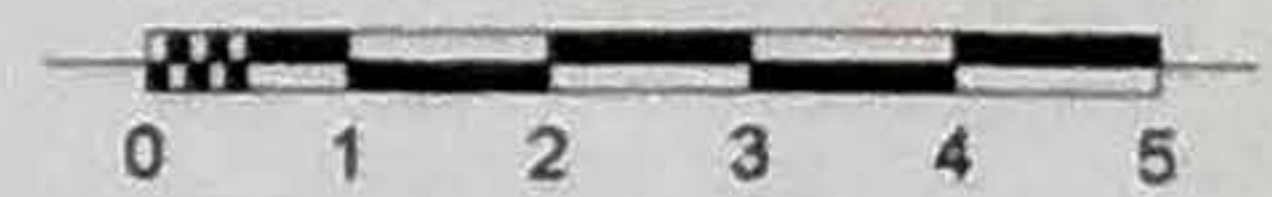

N° CAT. GEN. 15/0008935h

81 SBAASCEN. 11860

Allegato 3

 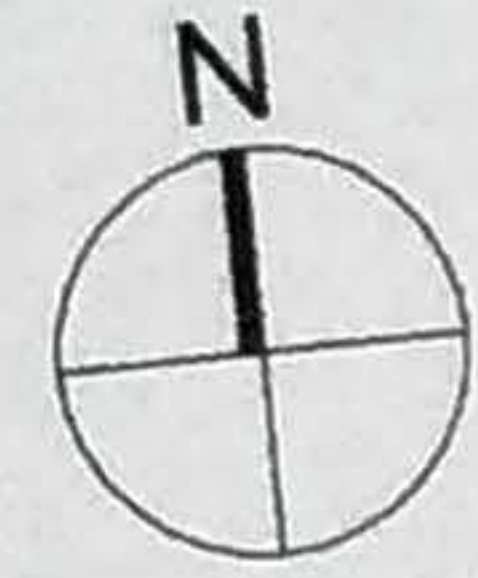

Pianta Piano Primo

SCALA 1:100



N° CAT. GEN. 15/0008935h

81 SBAAS CEN. 11860

Allegato 4



Prospecto sud
SCALA 1:100



N° CAT. GEN. 15/0008935h


81 SBAAASCEN. 11860

Allegato 5



Prospecto nord

SCALA 1:100

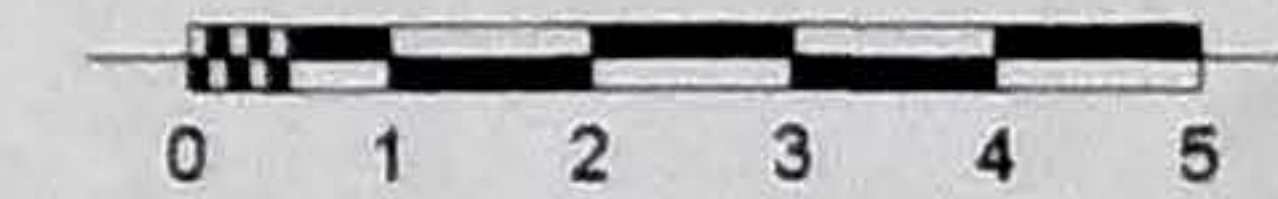

N° CAT. GEN. 15/00089354

81 SPAASCEN. 11860

Allegato 6



Prospetto ovest

SCALA 1:100

