


Y = + 58 100
X = - 31 400

Sviluppo A
Legnaro
Scala di 1:1000

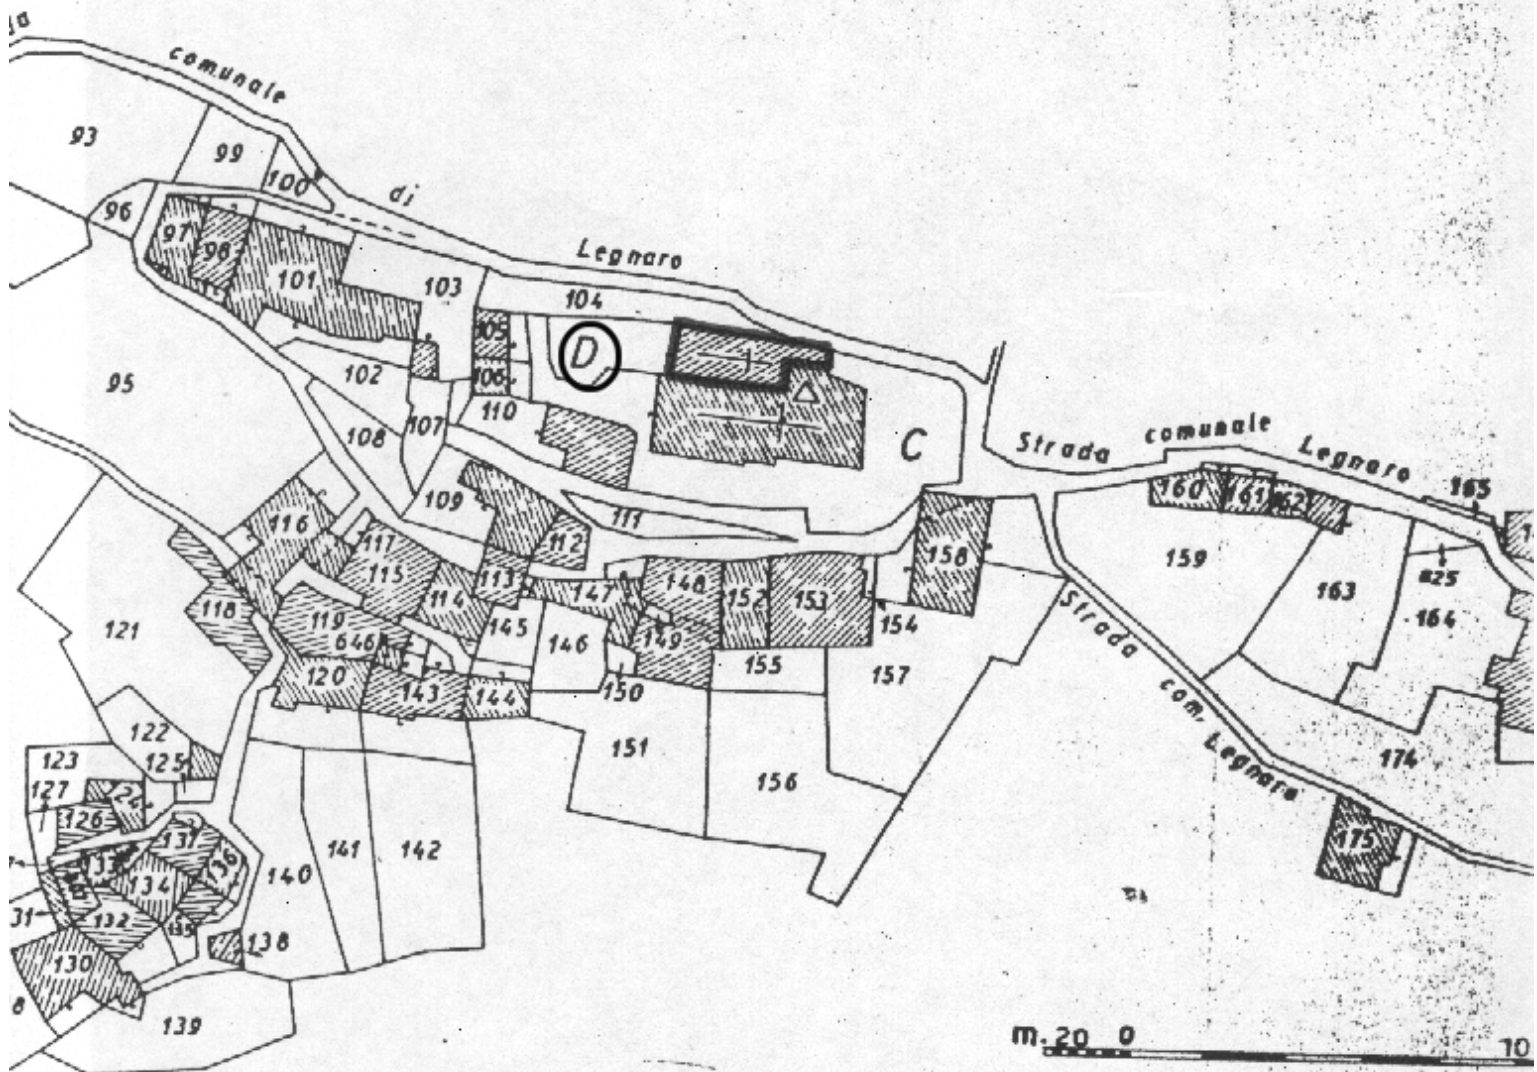

m. 20 0 10

X = - 31 600

Scala di 1: