


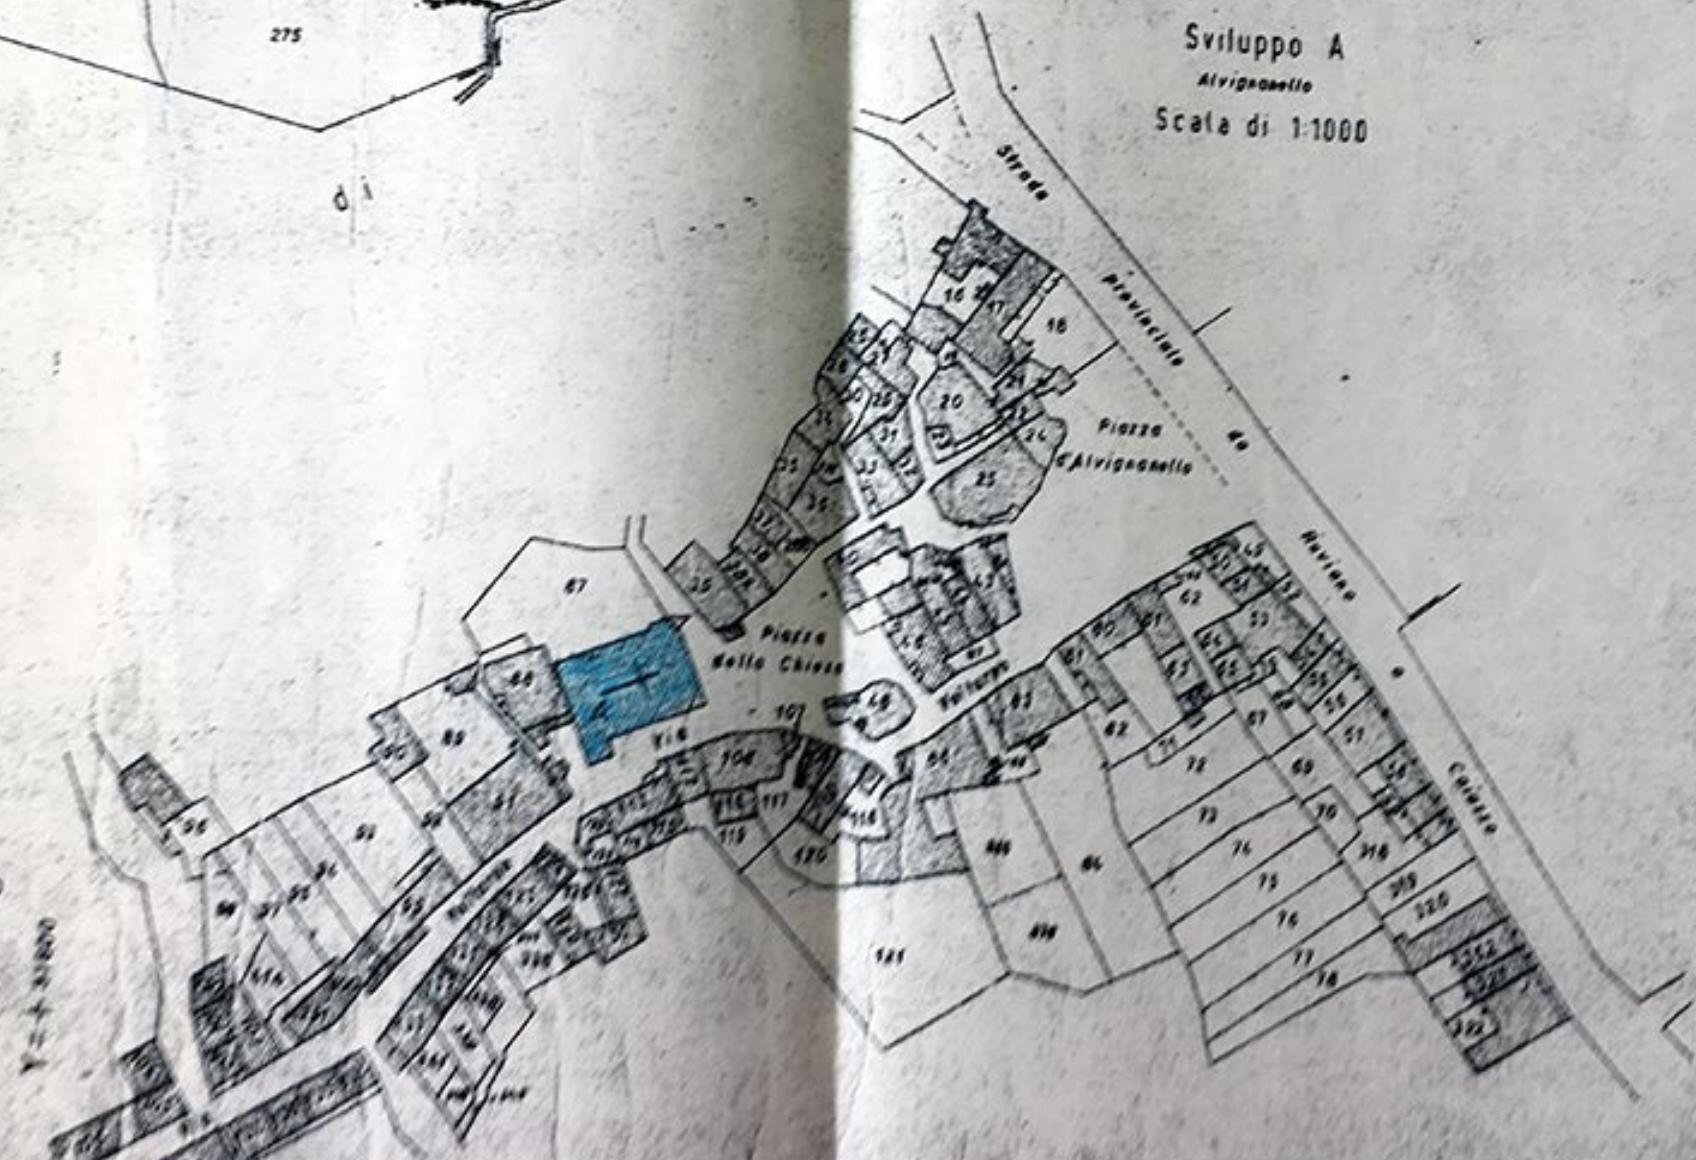


Sviluppo A
Alvignanello
Scala di 1:1000



X = + 1900

Y = + 1900

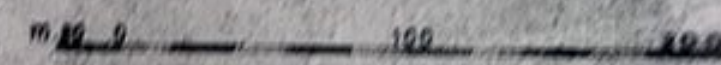

Scala di 1:2000